


©

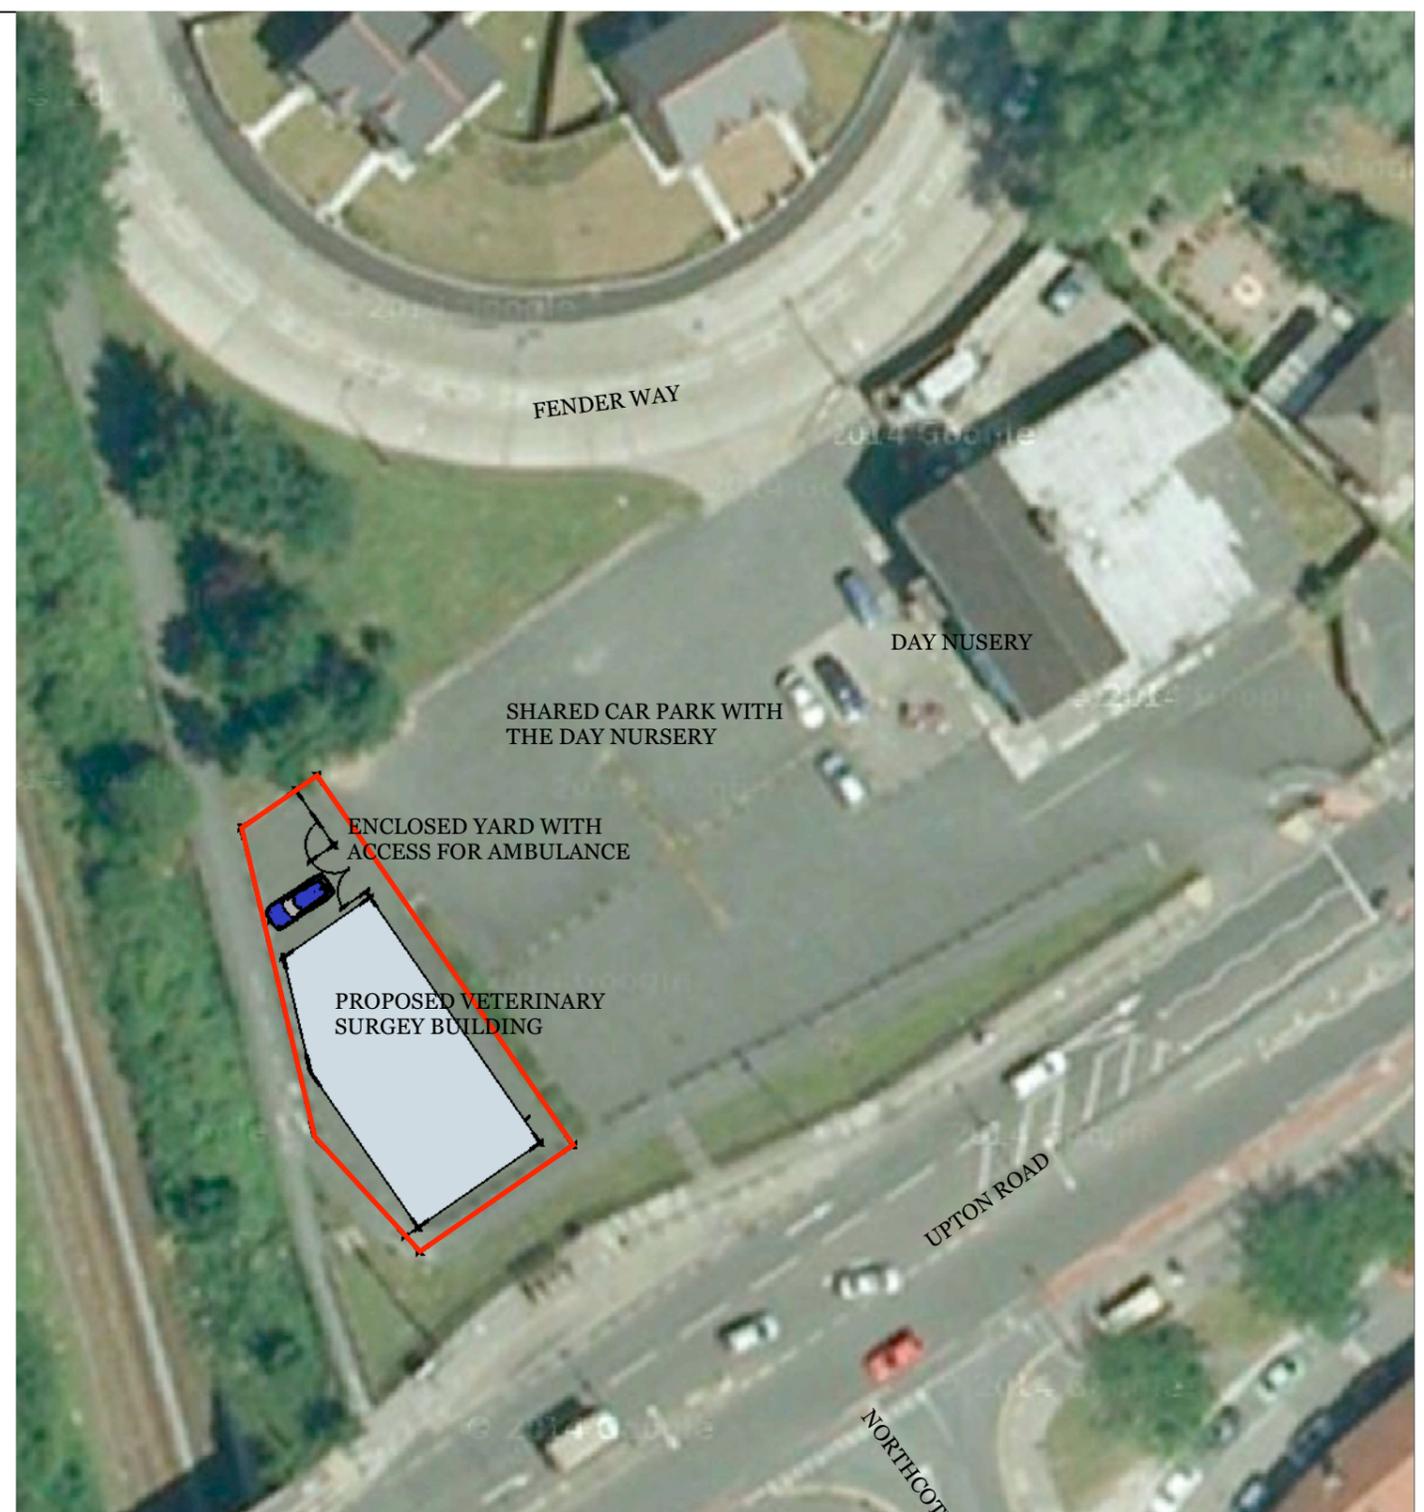


OS SITE LOCATION PLAN
AERIAL LOCATION PLAN

PRIOR ARCHITECTURE
THE GREAT BARN, NOON SUN FARM, NOAHS ARK LANE, GREAT WARFORD
CHESHIRE, WA16 7AU

UPTON VETERINARY SURGERY

REVISIONS	
MM/DD/YY	REMARKS
1	.../.../...
2	.../.../...
3	.../.../...
4	.../.../...
5	.../.../...


01
dwg

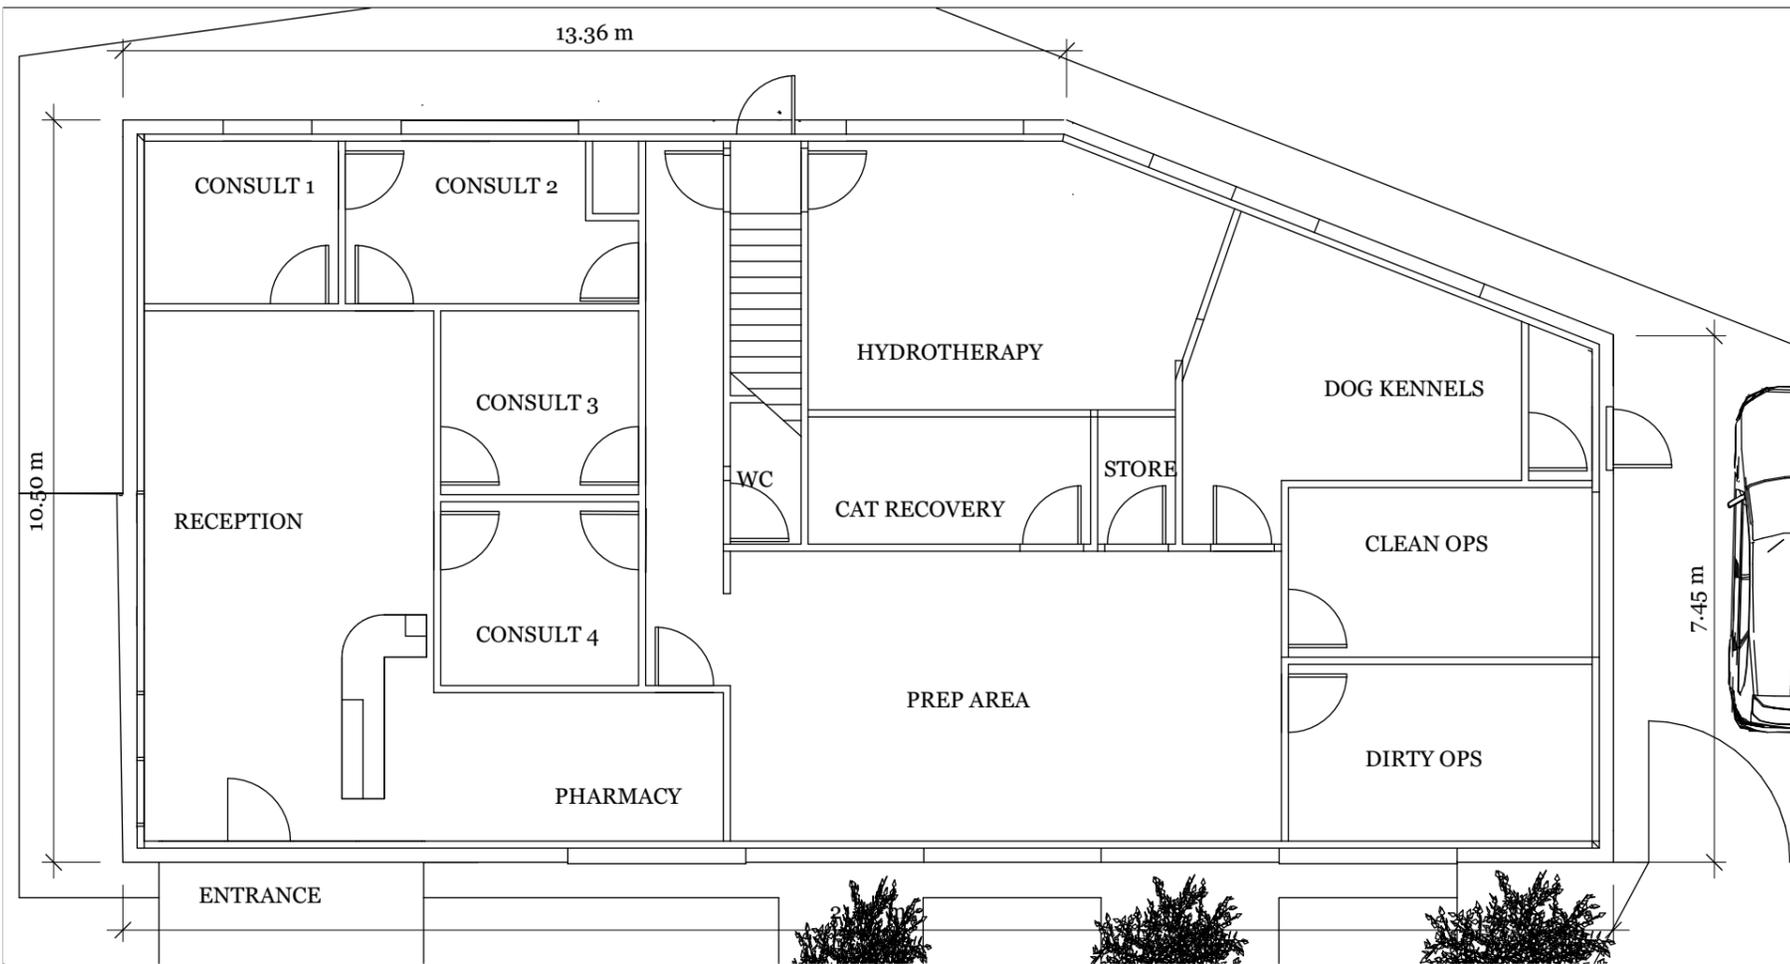


GROUND FLOOR PLAN



PERSPECTIVE FROM THE SOUTH WEST

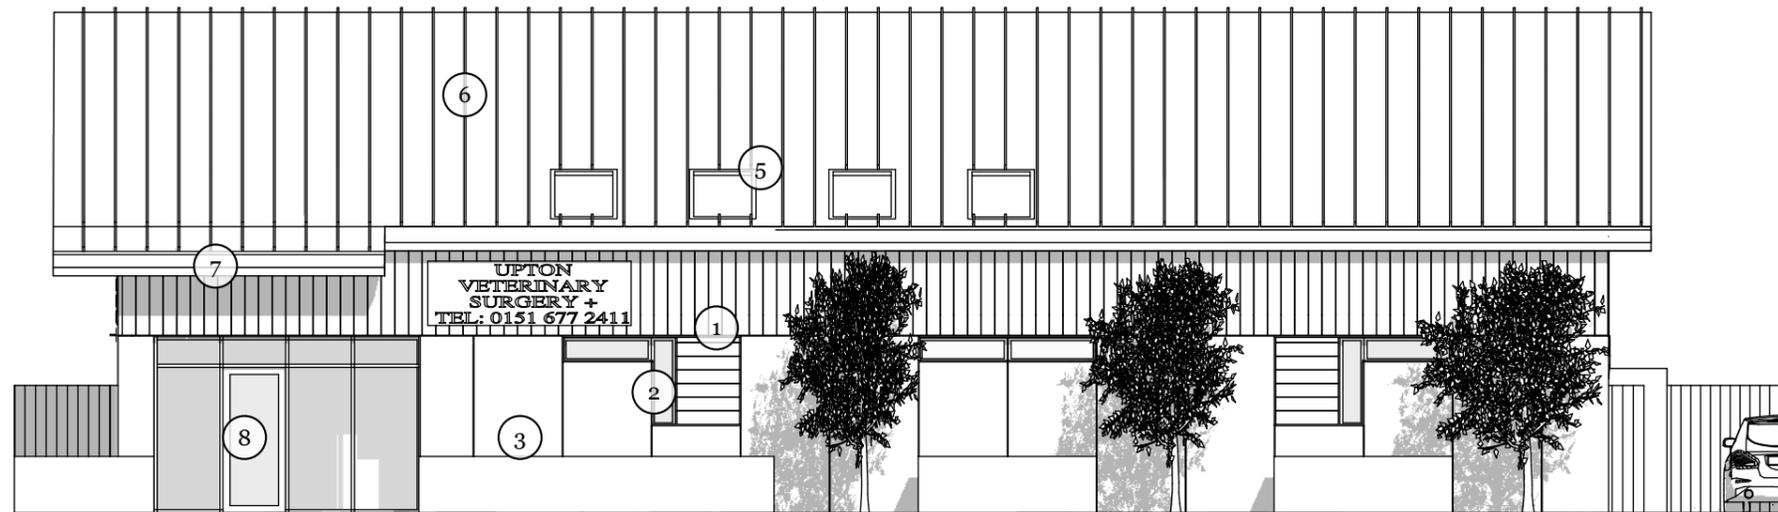

EAST ELEVATION

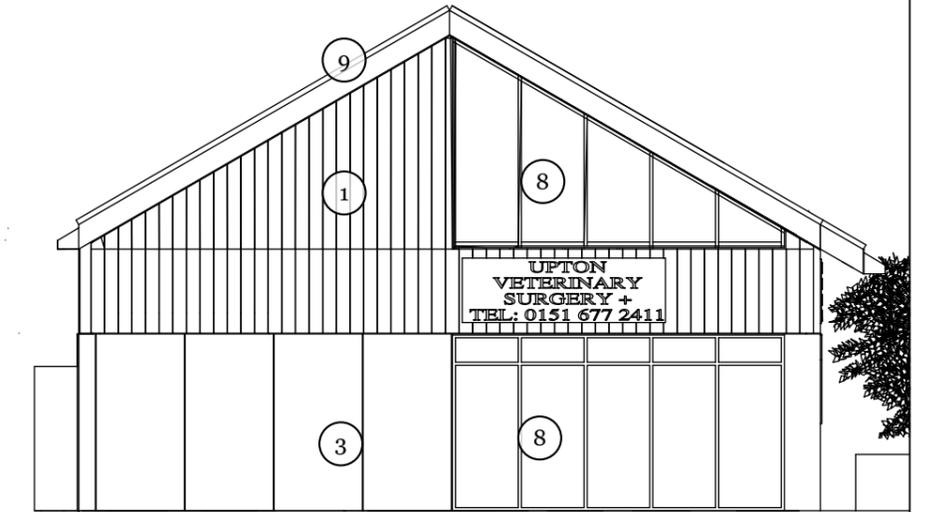

SOUTH ELEVATION





ELEVATIONS AND PLAN @1:100
+ PERSPECTIVE FROM SOUTH WEST

PRIOR ARCHITECTURE
THE GREAT BARN, NOON SUN FARM, NOAHS ARK LANE, GREAT WARFORD
CHESHIRE, WA16 7AU

UPTON VETERINARY SURGERY

REVISIONS	
MM/DD/YY	REMARKS
1	---
2	---
3	---
4	---
5	---

02
dwg

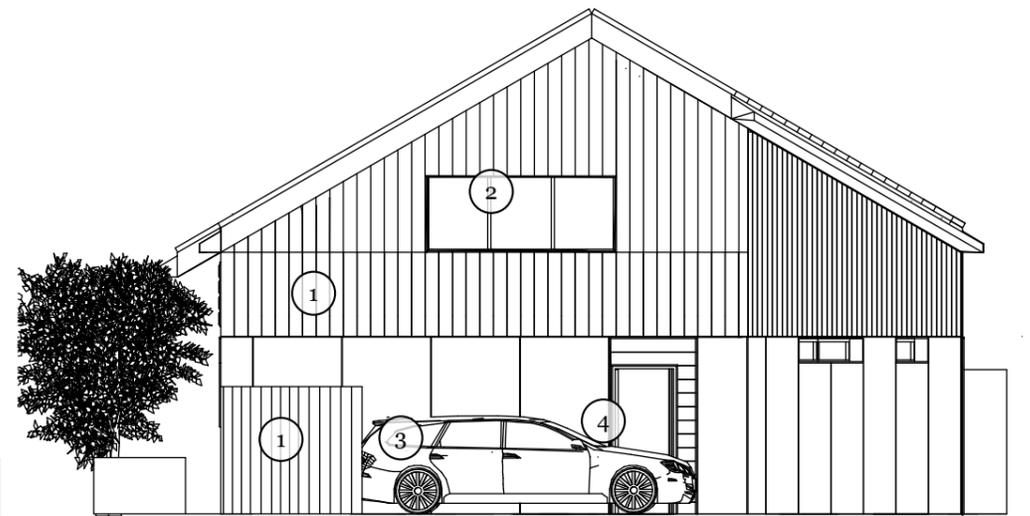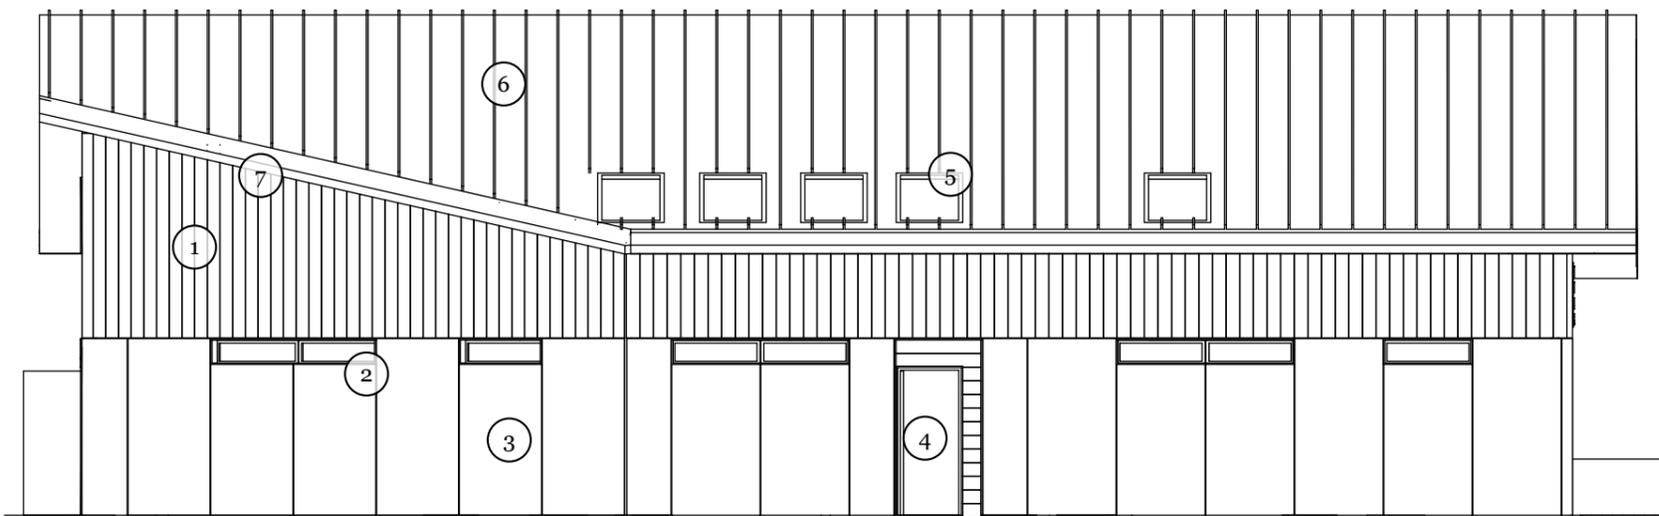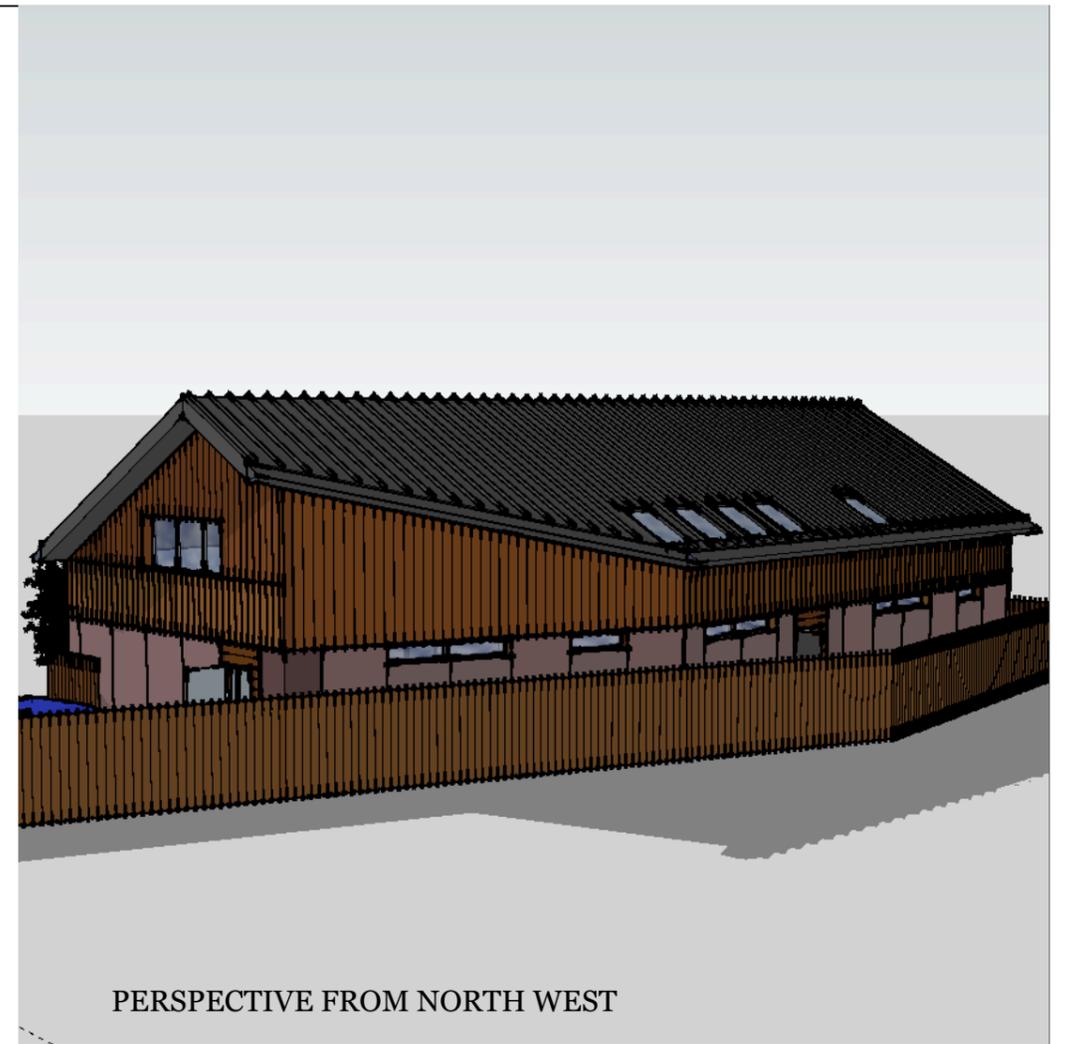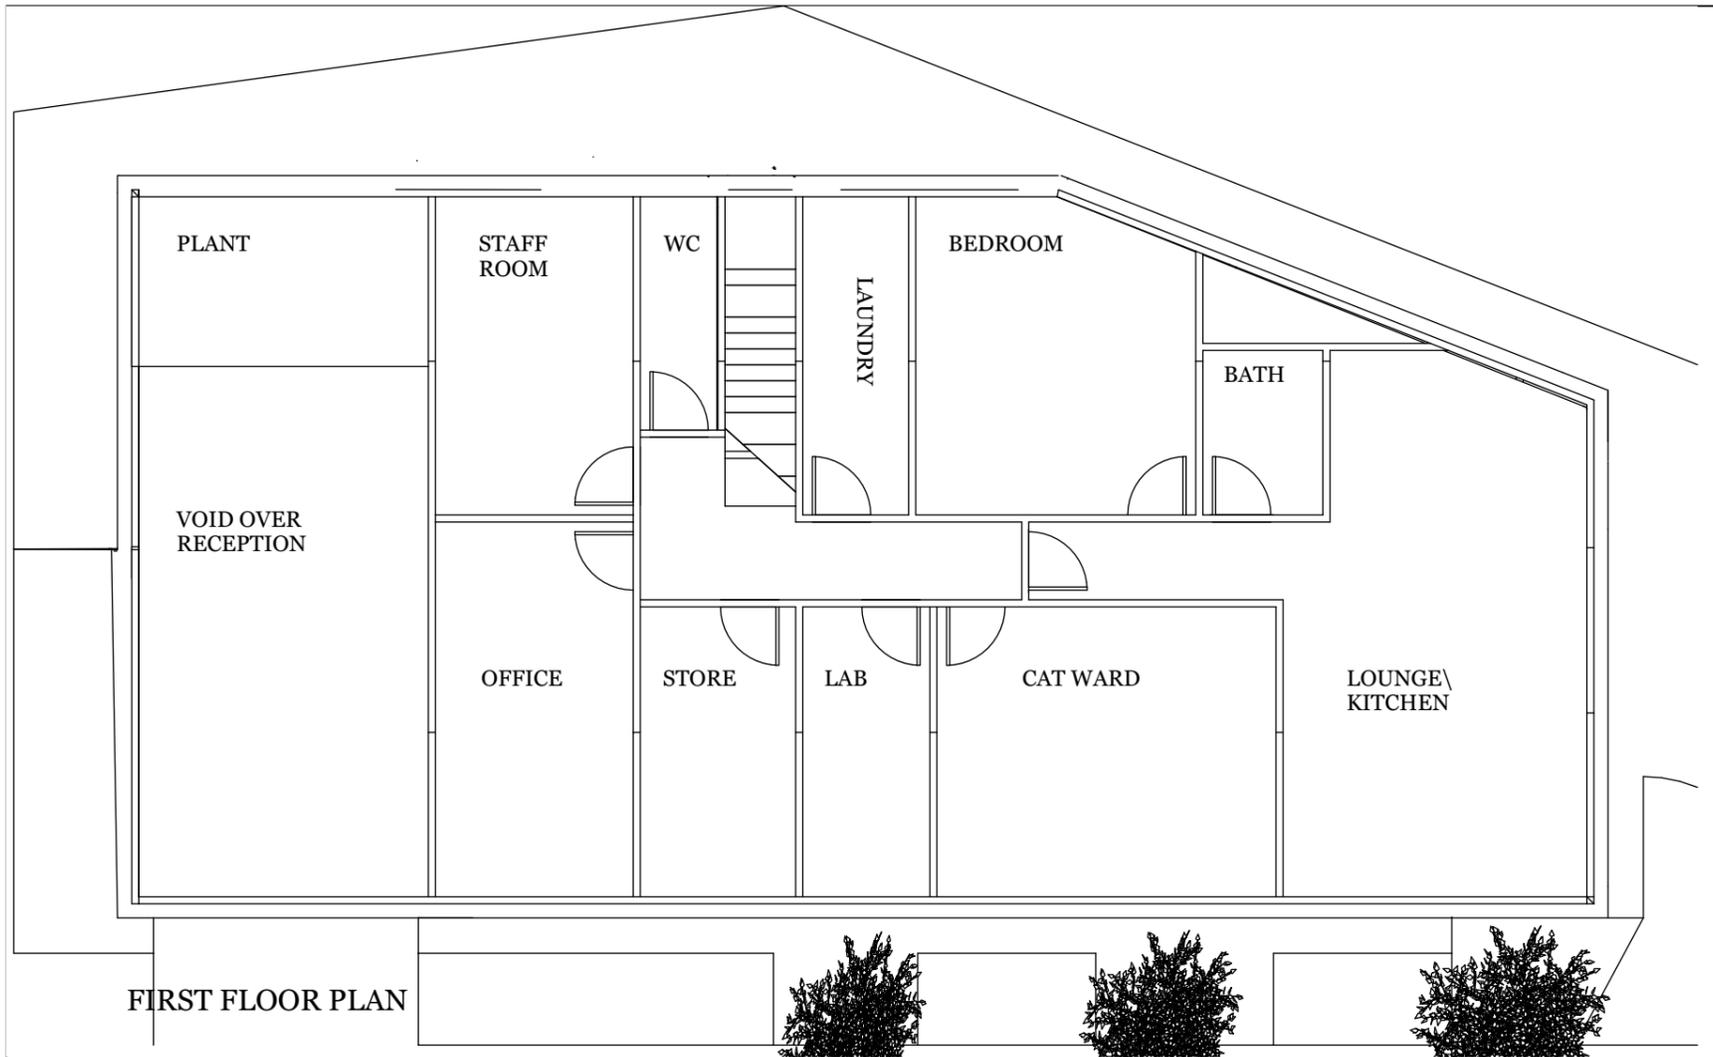

ELEVATIONS AND PLAN @1:100
+ PERSPECTIVE FROM NORTH WEST

PRIOR ARCHITECTURE
THE GREAT BARN, NOON SUN FARM, NOAHS ARK LANE, GREAT WARFORD
CHESHIRE, WA16 7AU

UPTON VETERINARY SURGERY

REVISIONS	
MM/DD/YY	REMARKS
1	...
2	...
3	...
4	...
5	...

03


dwg

MATERIAL SCHEDULE

1. Marley Eternit, Cedral Weatherboard
2. Grey UPVC windows
3. Marley Eternit, Equitone, natura, cladding boward
4. Timber External Door Colour Matched to Windows
5. Velux Window
6. Standing Seam Slate Grey Aluminium Roofing
7. Aluminium Guttering to Match Roof Colour
8. Fascia Board Colour matched to roof
9. Grey UPVC glazing screen
10. Close boarded fencing and gates



PERSPECTIVE FROM SOUTH EAST

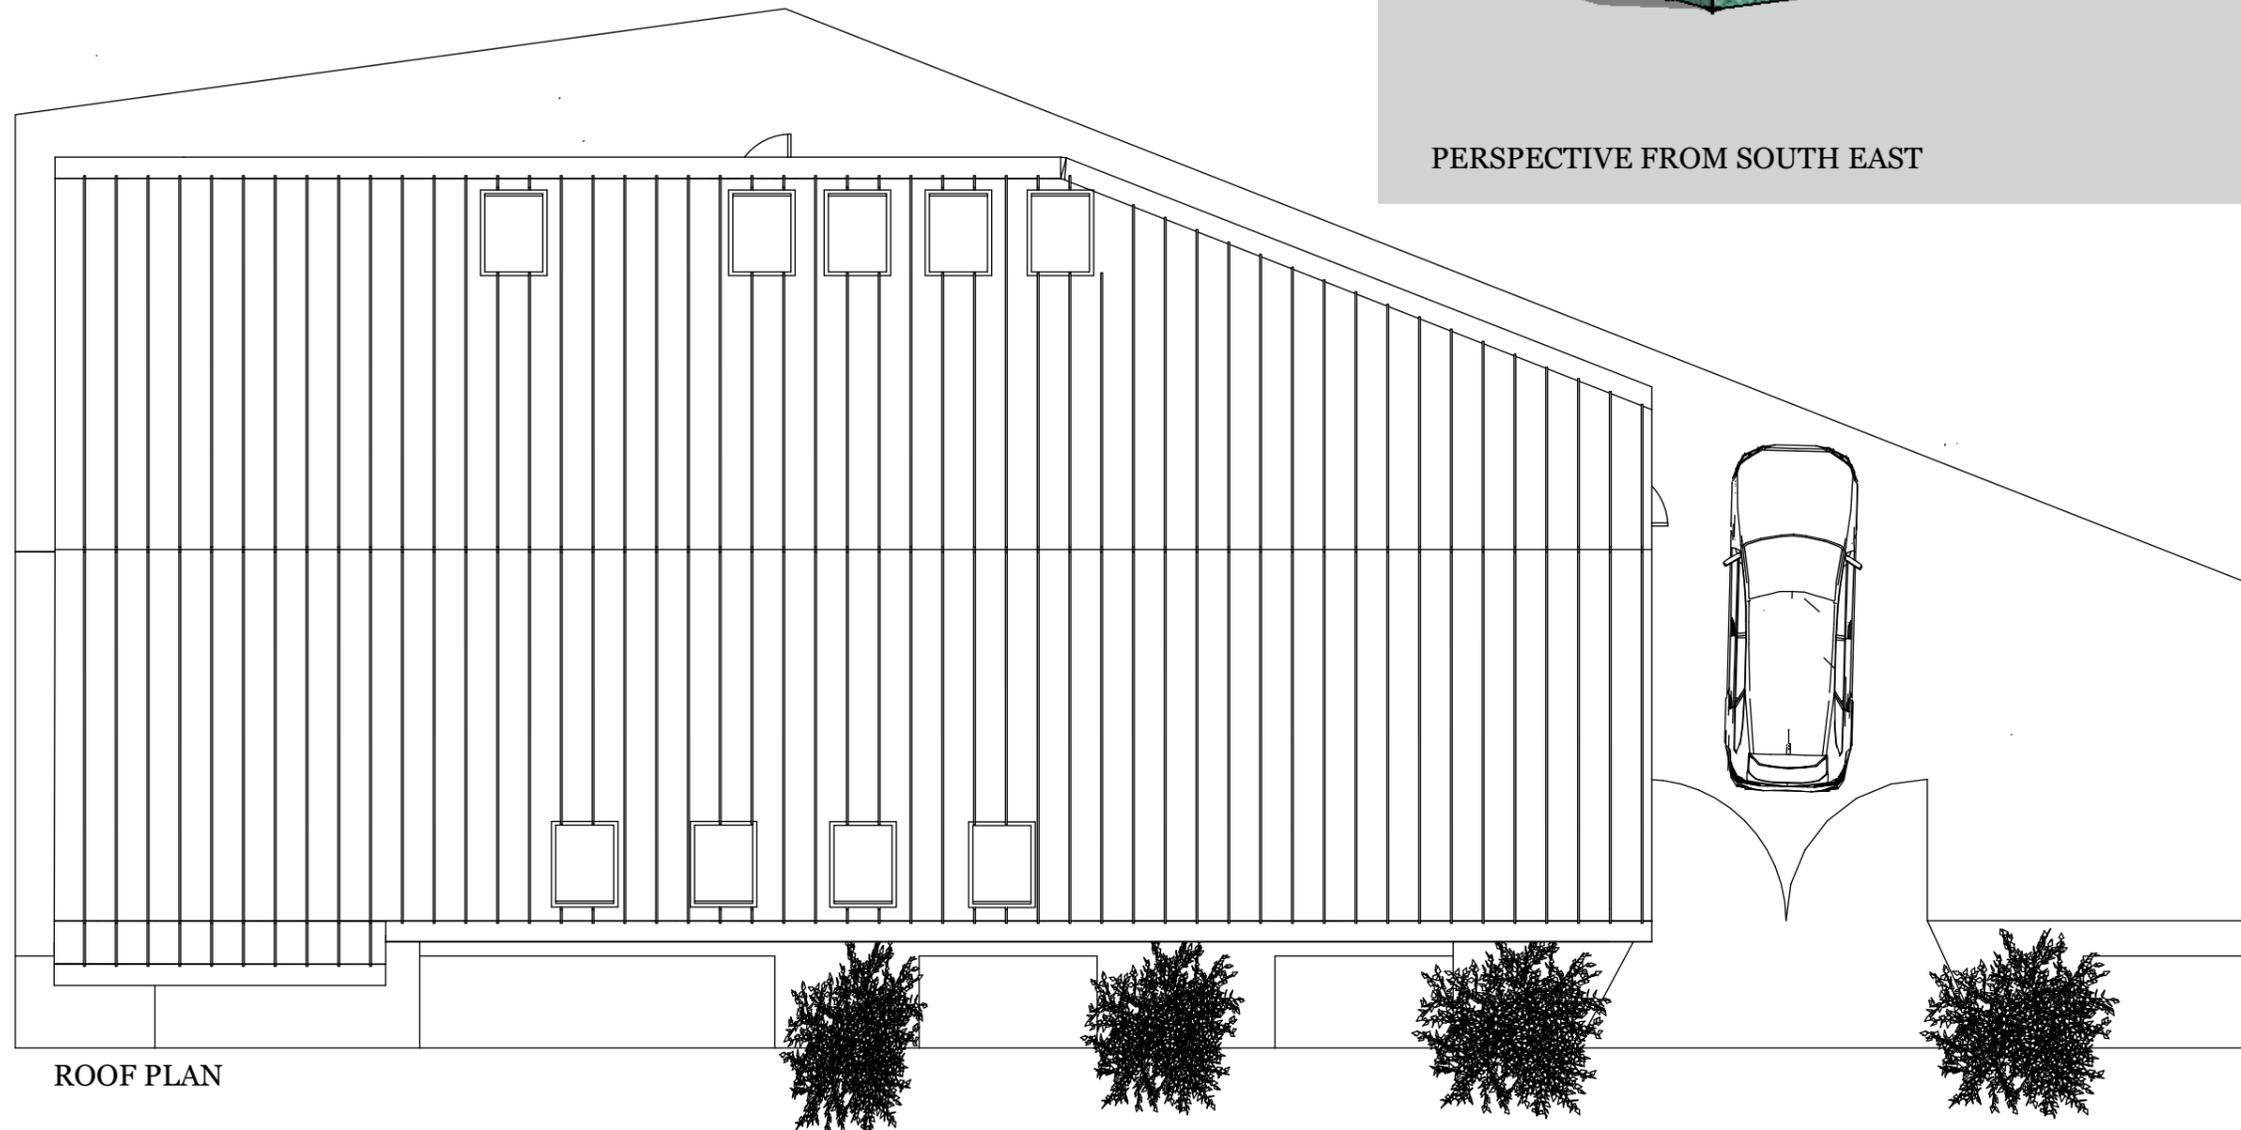

ROOF PLAN

ROOF PLAN @1:100
+ PERSPECTIVE FROM SOUTH EAST

PRIOR ARCHITECTURE
THE GREAT BARN, NOON SUN FARM, NOAHS ARK LANE, GREAT WARFORD
CHESHIRE, WA16 7AU

UPTON VETERINARY SURGERY

REVISIONS	
MM/DD/YY	REMARKS
1	.../.../...
2	.../.../...
3	.../.../...
4	.../.../...
5	.../.../...